



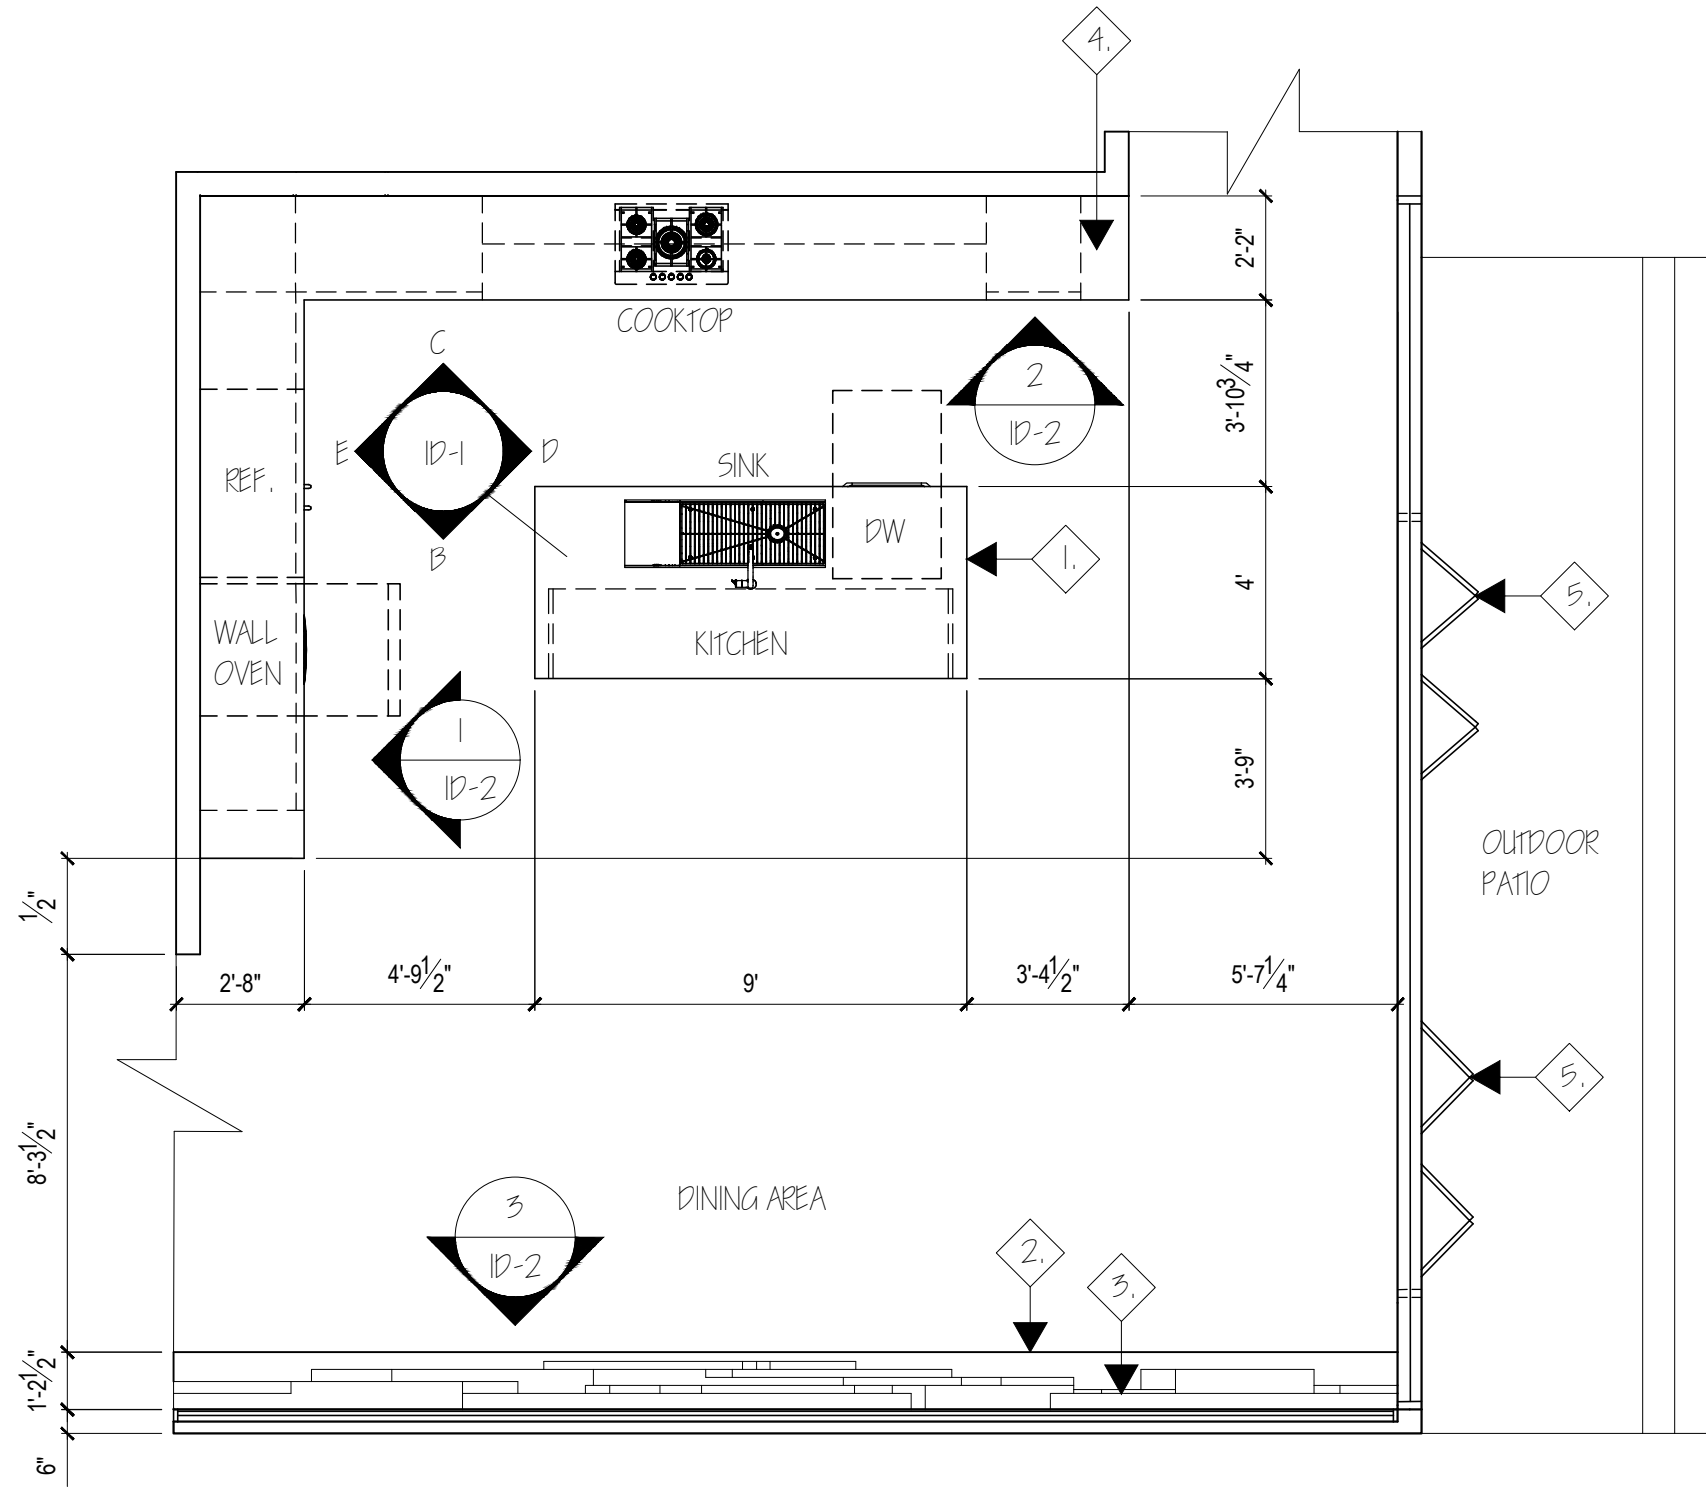

1 KITCHEN FLOOR PLAN
SCALE: $\frac{1}{4}" = 1'-0"$

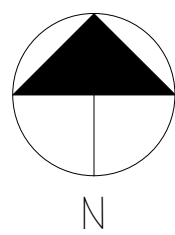


GENERAL NOTES


- ALL CEILING HEIGHTS ARE TO BE 13'-0" U.N.O.
- THE COVE LIGHTING EXTENDS 1'-4" IN HEIGHT PAST THE CEILING HEIGHT.
- ALL EXTERIOR WALLS ARE 6" IN THICKNESS.
- ALL INTERIOR WALLS ARE 6" IN THICKNESS.
- THE MILL WORK IS CUSTOM BUILT.
- THE CEILING HOUSES COVE LIGHTING AND RECESSED LIGHTING ALONGSIDE THE PENDANTS.
- REFER TO KITCHEN ELEVATIONS 1D-2 FOR FURTHER DETAIL INFORMATION.

PLAN NOTES


- WATERFALL ISLAND IN GSTONE NAPOLES QUARTZ.
- FEATURE LEDGE WALL.
- GEOMETRIC BACK LIT WOOD ACCENT WALL.
- VERDE PATAGONIA POLISHED QUARTZITE CABINETRY FRAME.
- FOLDING GLASS DOOR WALL SYSTEM.

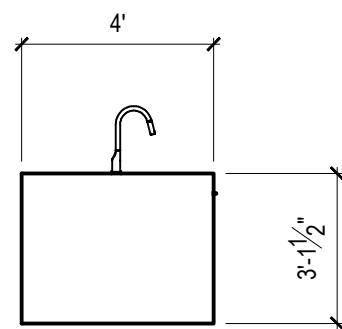


D ISLAND LEFT VIEW ELEVATION
SCALE: $\frac{1}{4}" = 1'-0"$

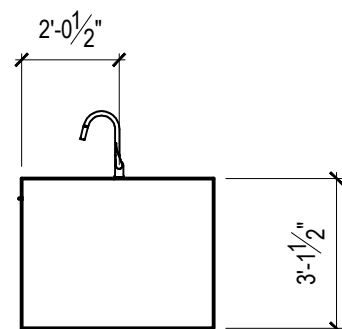


E ISLAND RIGHT VIEW ELEVATION
SCALE: $\frac{1}{4}" = 1'-0"$

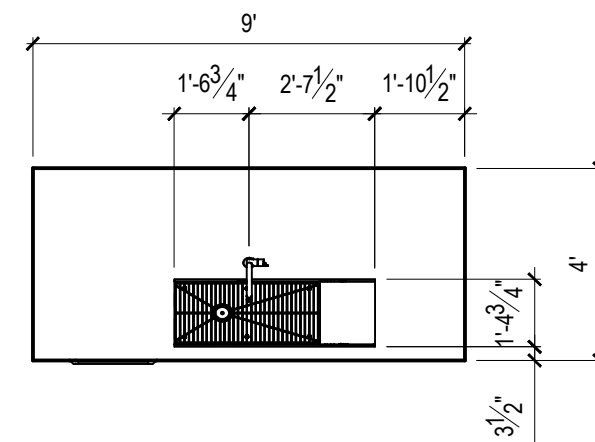

A ISLAND TOP VIEW ELEVATION
SCALE: $\frac{1}{4}" = 1'-0"$

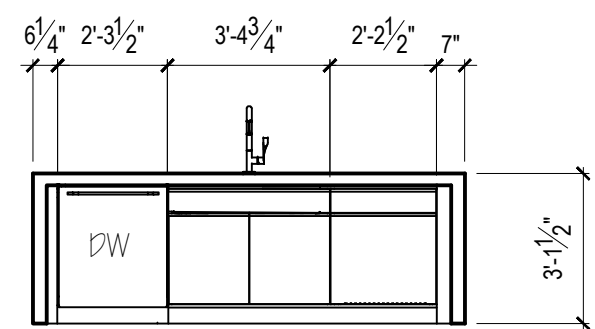

B ISLAND FRONT VIEW ELEVATION
SCALE: $\frac{1}{4}" = 1'-0"$

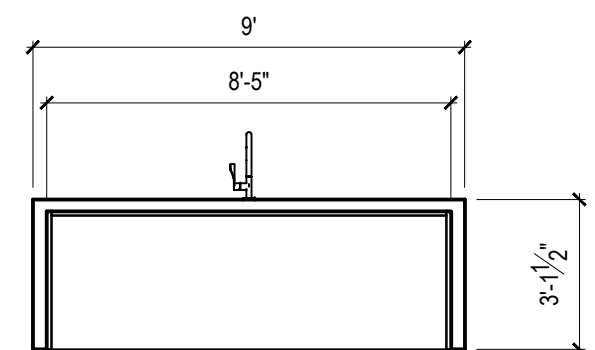

C ISLAND REAR VIEW ELEVATION
SCALE: $\frac{1}{4}" = 1'-0"$

PROJECT:

MID-CENTURY MODERN KITCHEN

PRESENTATION DRAWING

INDS 2321

REVISIONS:

6		
5		
4		
3		
2		
1		

DATE: JUN 9TH, 2025


DRAFTED BY:

SHEET CONTENTS:


FLOOR PLAN
AND ISLAND ELEVATIONS

SHEET:


1D-1

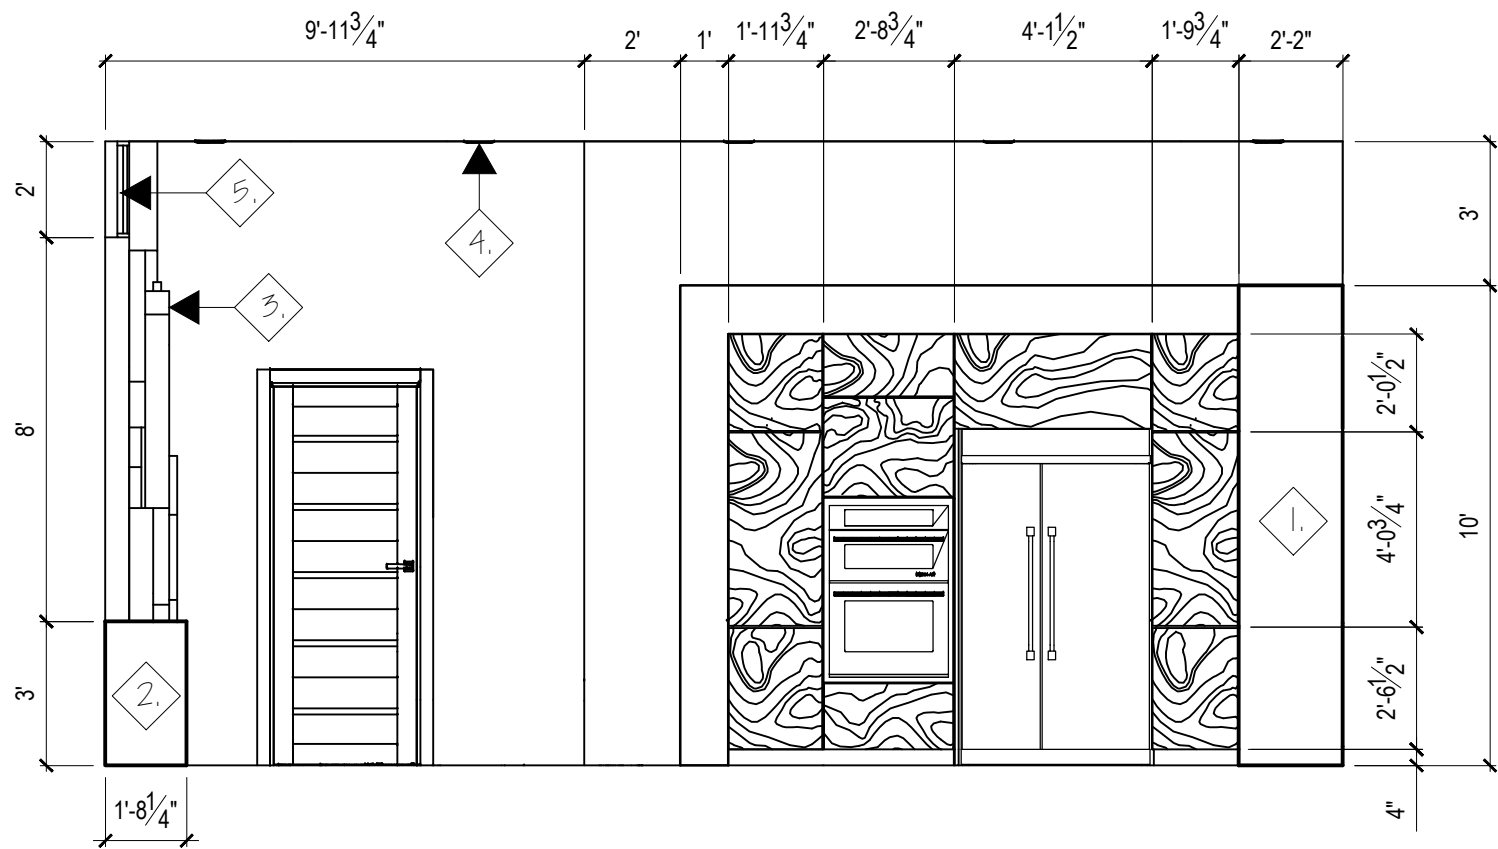

1 KITCHEN LEFT SIDE VIEW ELEVATION
SCALE: $\frac{1}{4}" = 1'-0"$

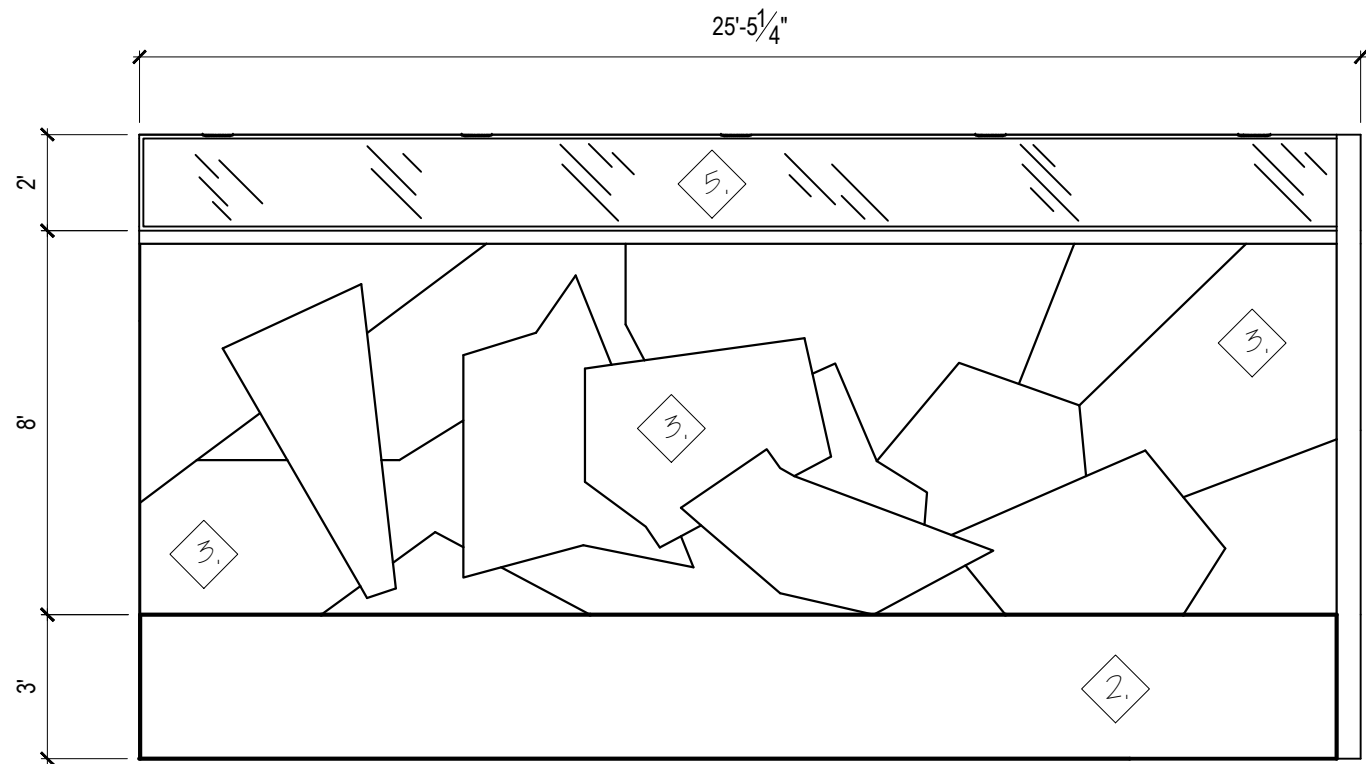

3 GEOMETRIC BACK LIT WOOD ACCENT WALL ELEVATION
SCALE: $\frac{1}{4}" = 1'-0"$

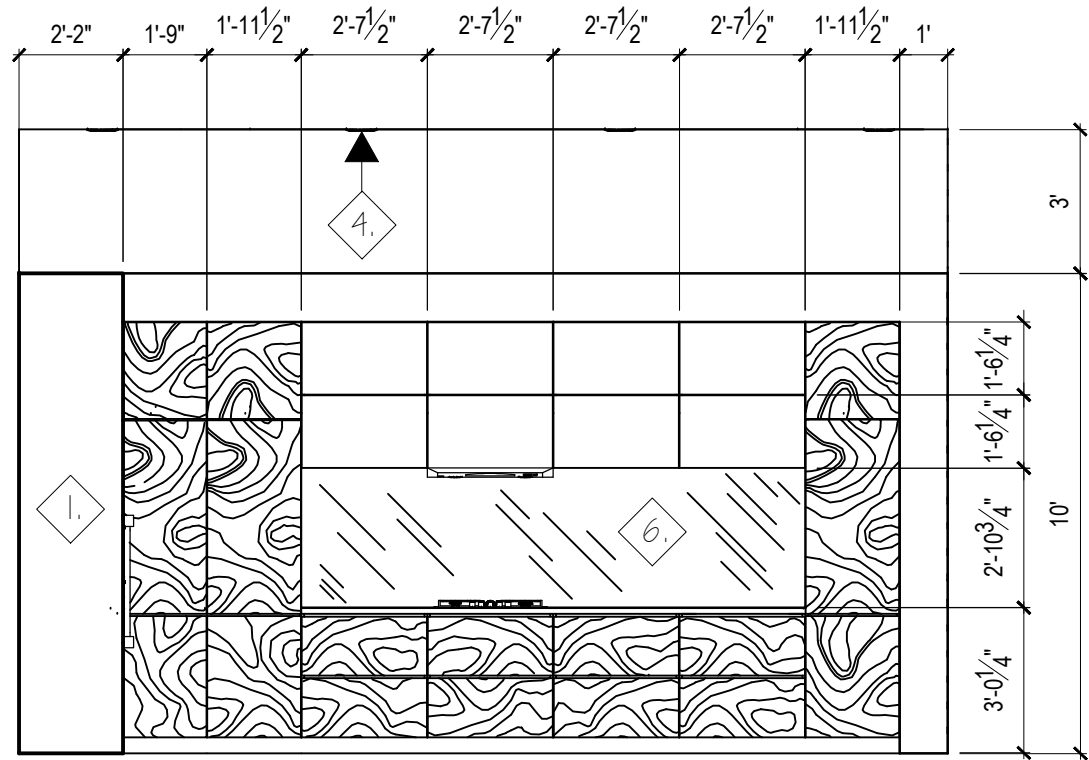

2 KITCHEN FRONT SIDE VIEW ELEVATION
SCALE: $\frac{1}{4}" = 1'-0"$

GENERAL NOTES

- ALL CEILING HEIGHTS ARE TO BE 13'-0" U.N.O.
- ALL EXTERIOR WALLS ARE 6" IN THICKNESS.
- ALL INTERIOR WALLS ARE 6" IN THICKNESS.
- THE MILLWORK IS CUSTOM BUILT.
- THE CEILING HOUSES COVE LIGHTING AND RECESSED LIGHTING ALONGSIDE THE PENDANTS.
- REFER TO FLOOR PLAN ID-1 FOR FURTHER DETAIL INFORMATION.

PLAN NOTES

- 1. VERDE PATAGONIA POLISHED QUARTZITE CABINETRY FRAME.
- 2. FEATURE LEDGE WALL.
- 3. GEOMETRIC BACK LIT WOOD ACCENT WALL.
- 4. CEILING MOUNTED RECESSED LIGHTING.
- 5. CLERESTORY WINDOW.
- 6. MIRROR BACKSPLASH.

PROJECT:

MID-CENTURY MODERN KITCHEN

PRESENTATION DRAWING

INDS 2321

REVISIONS:

6		
5		
4		
3		
2		
1		

DATE: JUN 9TH, 2025

DRAFTED BY:

SHEET CONTENTS:

KITCHEN ELEVATIONS

SHEET:

ID-2